

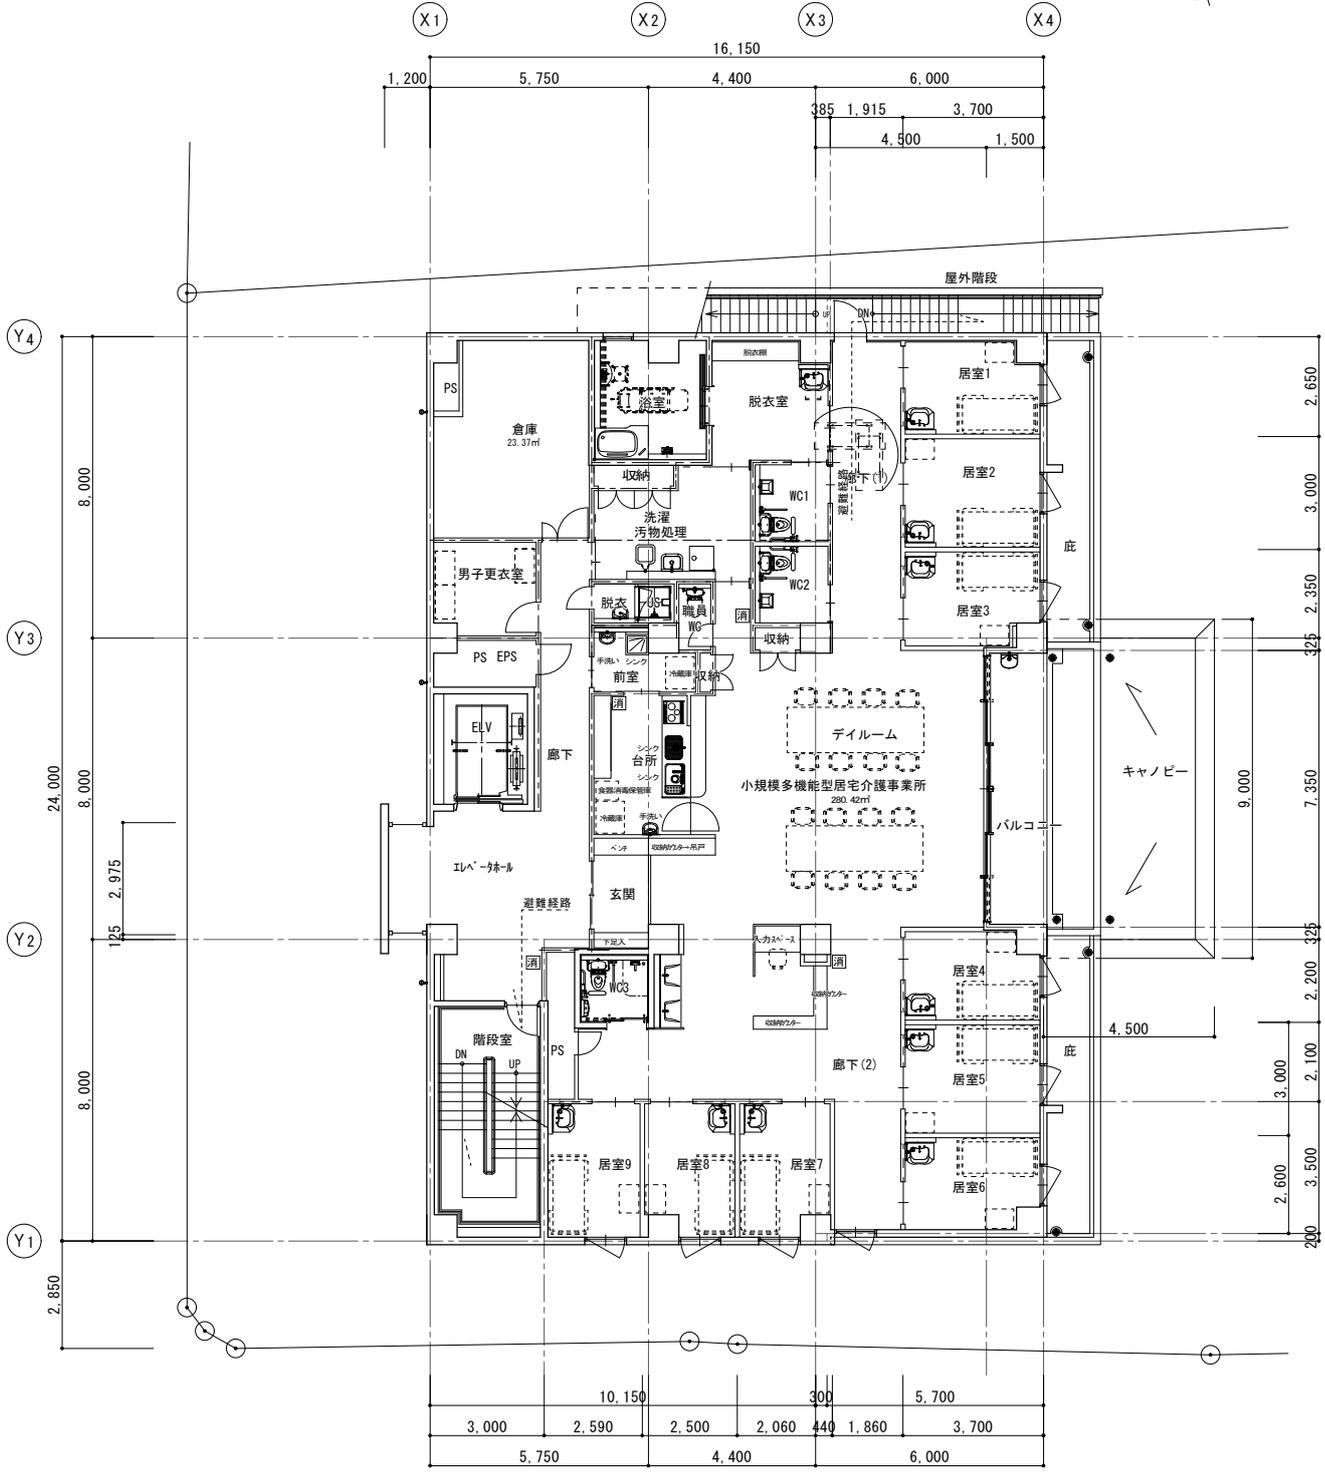
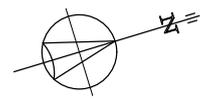


1階平面図

× 床下点検口 600×600

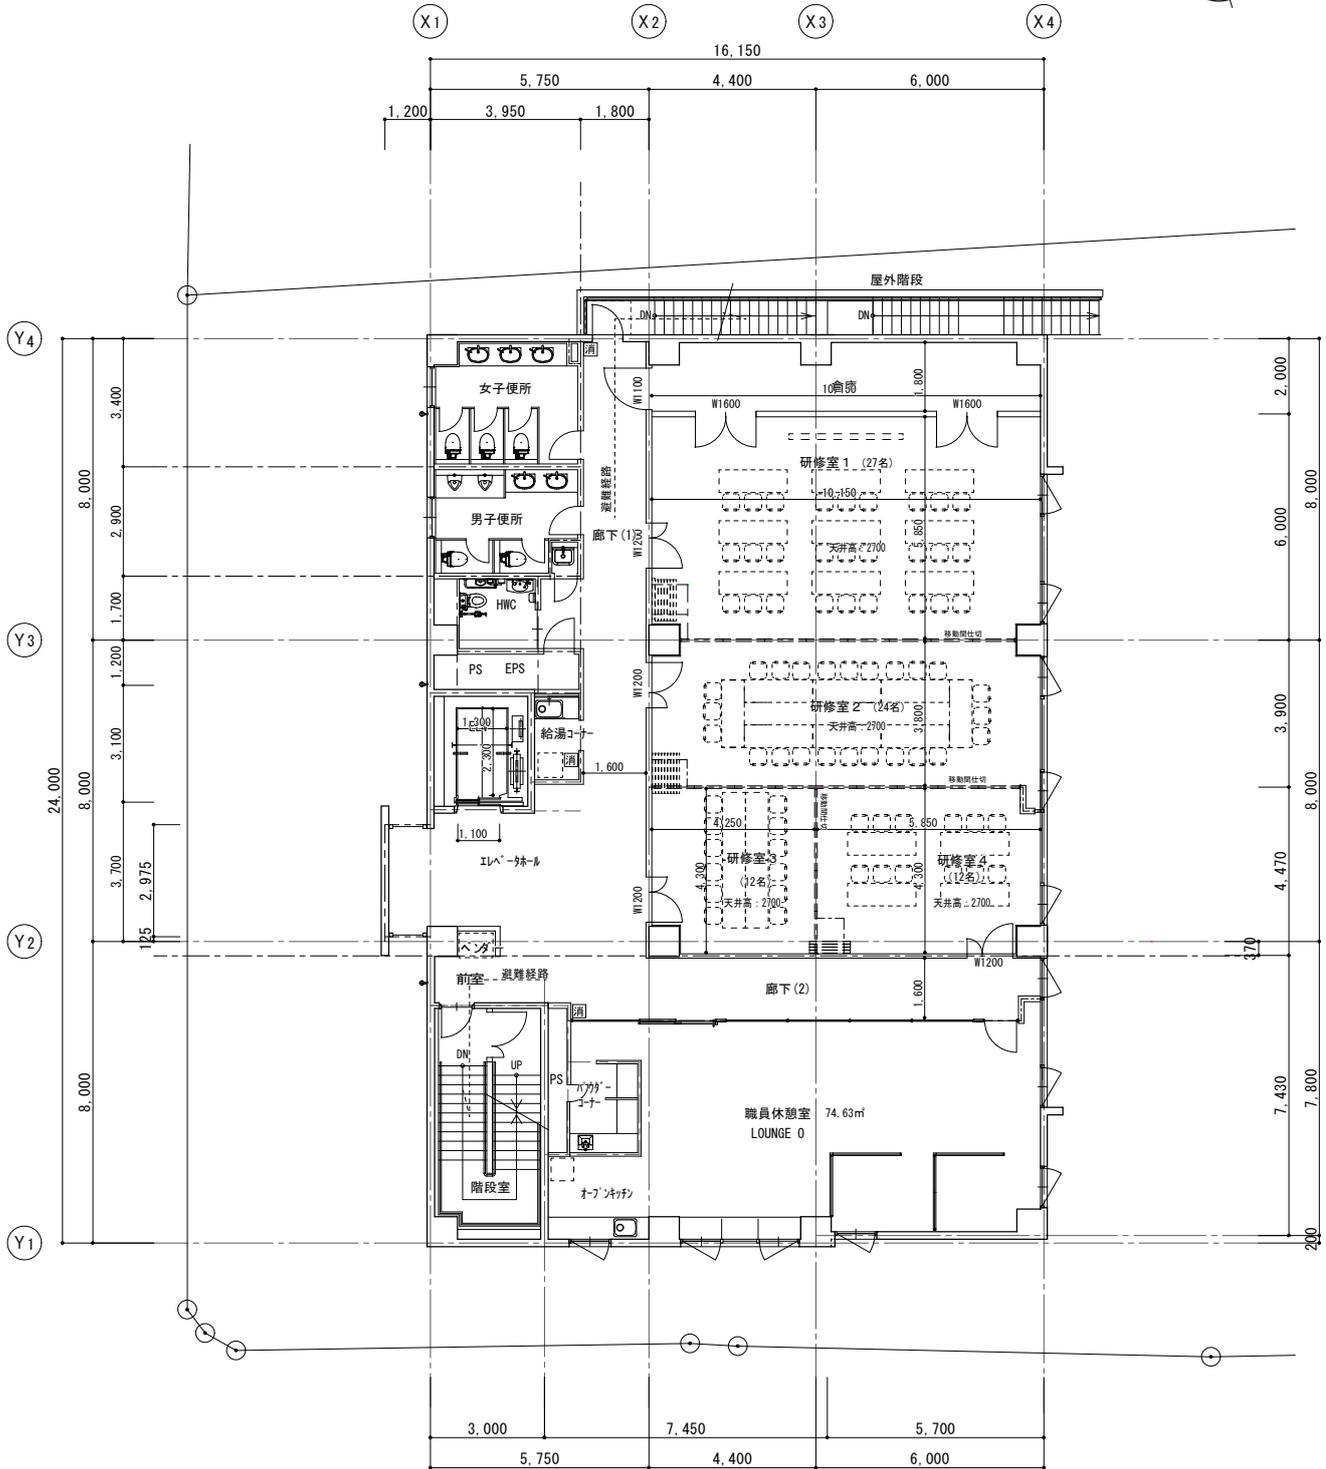

2階平面図

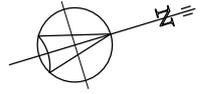

3階平面図